



CONSTRUCTION NOTES:

- A. MOUNTABLE CURB, ROLL TYPE.
- B. CURB TRANSITION. TRANSITION LENGTHS BETWEEN DIFFERENT CURB TYPES SHALL BE 10' MIN.
- C. STANDARD CURB & GUTTER.
- D. TOP OF CURB PROFILE (AT BACK OF CURB).
- E. FLOWLINE.
- F. (WHEELCHAIR RAMP) – CURB ACCESS.
- G. 1/2" EXPANSION JOINT.
- H. HEADER CURB, SEE STD. DWG, 2441 & 2415.
- J. HEADER CURB MAY BE INTEGRAL CURB WITH RAMP. (SEE ALTERNATE SECTION A-A ON STD. DWG. 2441.
- K. FOR CURB ACCESS (WHEELCHAIR) RAMPS AT LOCATIONS NOT INVOLVING CURB TRANSITIONS, SEE STD. DWGS. 2440 & 2441.
- L. 50:1 MAX SLOPE ALL DIRECTIONS.
- M. 12:1 MAX SLOPE.
- N. ACCESS RAMP FLUSH WITH FILLET.

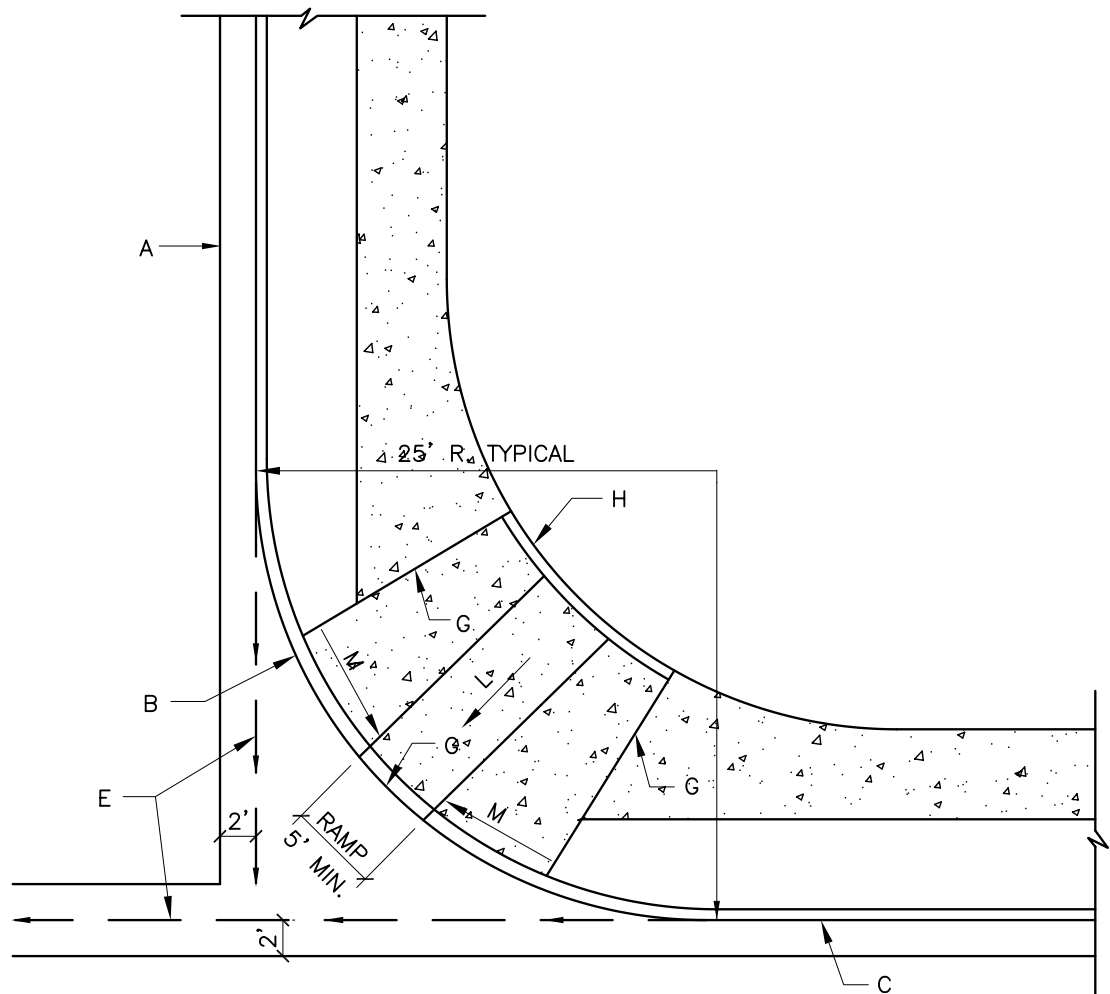

**CURB TRANSITION WITH CURB ACCESS
(WHEELCHAIR) RAMP**

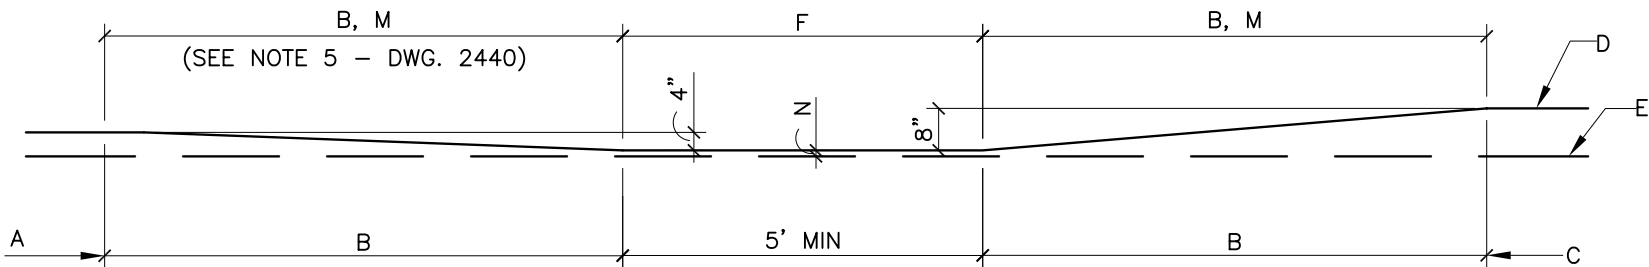

**PROFILE AT BACK OF CURB
CURB TRANSITION WITH CURB ACCESS RAMP PER DETAIL**

REVISIONS	CITY OF ALBUQUERQUE
1/91 11/14/91 3/30/94	PAVING MOUNTABLE TO STANDARD CURB TRANSITION DWG. 2418 JANUARY 2003